



5/88 Berry Street North Sydney NSW

1 1 1

Furnished Apartment in the Heart of North Sydney

TO APPLY FOR THIS PROPERTY PLEASE GO TO OUR WEBSITE:

<https://www.assetrealty.com.au/lease/residential/> AND CLICK "APPLY"

Superbly Appointed, Spacious One Bedroom Apartment in the Heart of North Sydney

Available for Short Term or Long Term Rental

Set in the private and stylish 'Gallery 88', this 1 bedroom ultra-modern and sleek apartment offers the convenient

Type : Apartment

View : <https://www.assetrealty.com.au/lease/nsw/north-sydney/north-sydney-lower/north-sydney/residential/apartment/8018475>




Raymond Chen
02 9498 7799



Christine Sheridan
02 9498 7799

[For full version visit the website](https://www.assetrealty.com.au)

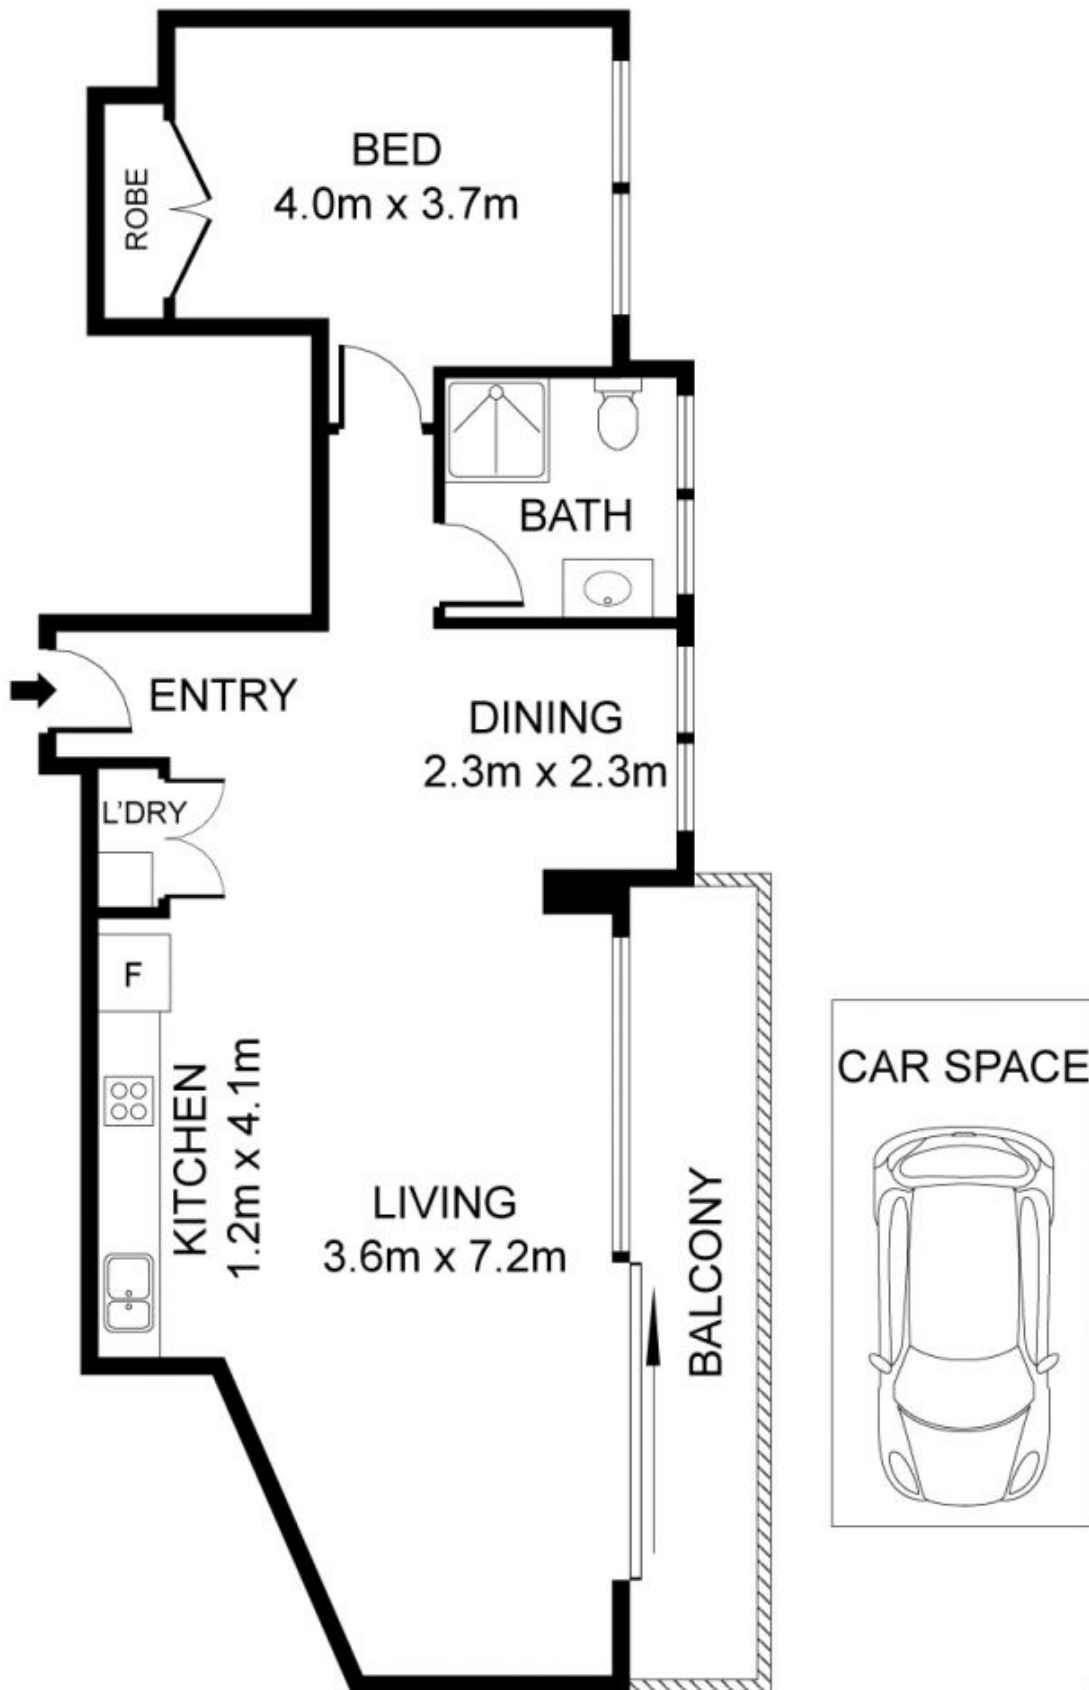

5/88 Berry Street, North Sydney

INTERNAL AREA: 61 SQM APPROX.



DISCLAIMER: 3D Property View accepts no liability for the accuracy of details contained within our floor plans. All plans are drawn and also checked to the best of our ability, however information contained in our floor plans such as area calculations are approximate, and have not been surveyed or drawn to scale. Our floor plans are for representational purposes only and should be used as such. Do not attempt to refer to our floor plans for structural or detailed information.