

5/281 Mona Vale Road St Ives NSW

3 2 2

Single Level Villa at the Rear of a Boutique Complex - Surprisingly Quiet

This architecturally designed over 55's villa is peacefully situated in the rear of a boutique complex consisting of only 5 residences, only minutes away from the heart of St Ives. This surprisingly quiet single level villa features a flexible floor plan encompassing three generously sized bedrooms with built in robes and a master bedroom with an ensuite on one side and an open plan kitchen and combined living and dining rooms flowing out onto the over-sized courtyard, offering the perfect layout for comfortable living and entertaining. A lift provides access to your dual remote control lock-up garage. Only minutes walk from bus stop, St Ives shopping village, parks, and schools.

Price : \$ 1,110,000


View : <https://www.assetrealty.com.au/sale/nsw/north-shore-upper/st-ives/residential/villa/6928004>



Sima Akbarian
02 9498 7799

Property Highlights:

<https://www.assetrealty.com.au>

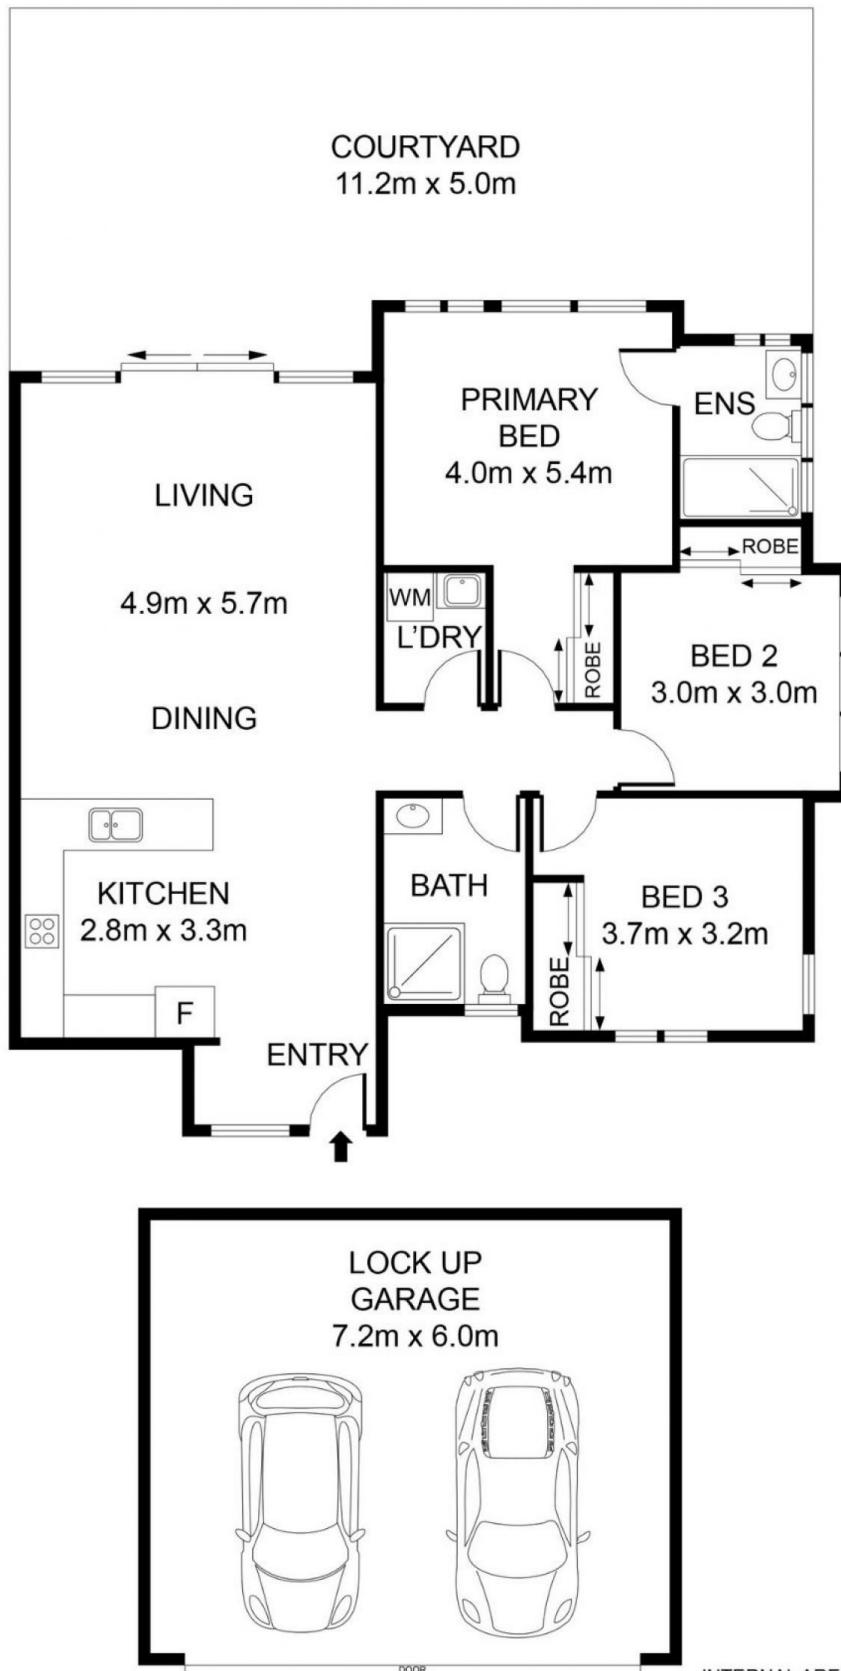

INTERNAL AREA: 116 SQM APPROX.
COURTYARD: 51 SQM APPROX.
GARAGE: 43 SQM APPROX.
TOTAL: 210 SQM APPROX.

5/281 Mona Vale Road, St Ives

ASSET
realty

DISCLAIMER: 3D Property View accepts no liability for the accuracy of details contained within our floor plans. All plans are drawn and also checked to the best of our ability, however information contained in our floor plans such as area calculations are approximate, and have not been surveyed or drawn to scale. Our floor plans are for representational purposes only and should be used as such. Do not attempt to refer to our floor plans for structural or detailed information.