



20 Benaroon Avenue St Ives NSW

3 3 1

This brick beauty is perfect for young families keen to secure a property close to the area's quality schools. Positioned on a prized 771sqm (approx.) level block in a coveted St Ives pocket. Serenely private with a practical single-level layout and the versatility of a separate studio or home office, options include to enjoy as is, extend up or simply re-build and further capitalise on this premier landholding (STCA). Framed by a sparkling in-ground pool and easy-care grassed gardens, light-filled interiors feature generously-sized bedrooms, a modern kitchen overlooking the child-friendly backyard and multiple living areas. Footsteps to city/station buses and walking distance to esteemed St Ives North Public School and vibrant village precinct. If it's location that matters this is a MUST to Inspect.

View : <https://www.assetrealty.com.au/sale/nsw/north-shore-upper/st-ives/residential/house/7205702>





Ed Mooney
02 9498 7799



Ingrid Cheng
0412 701 312

? Single-level family living close to everything the area has

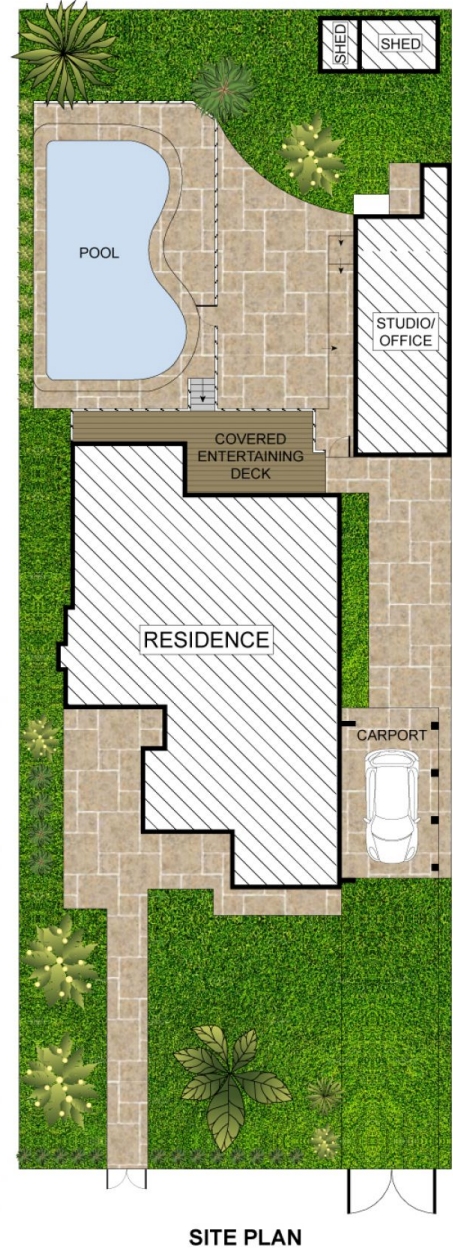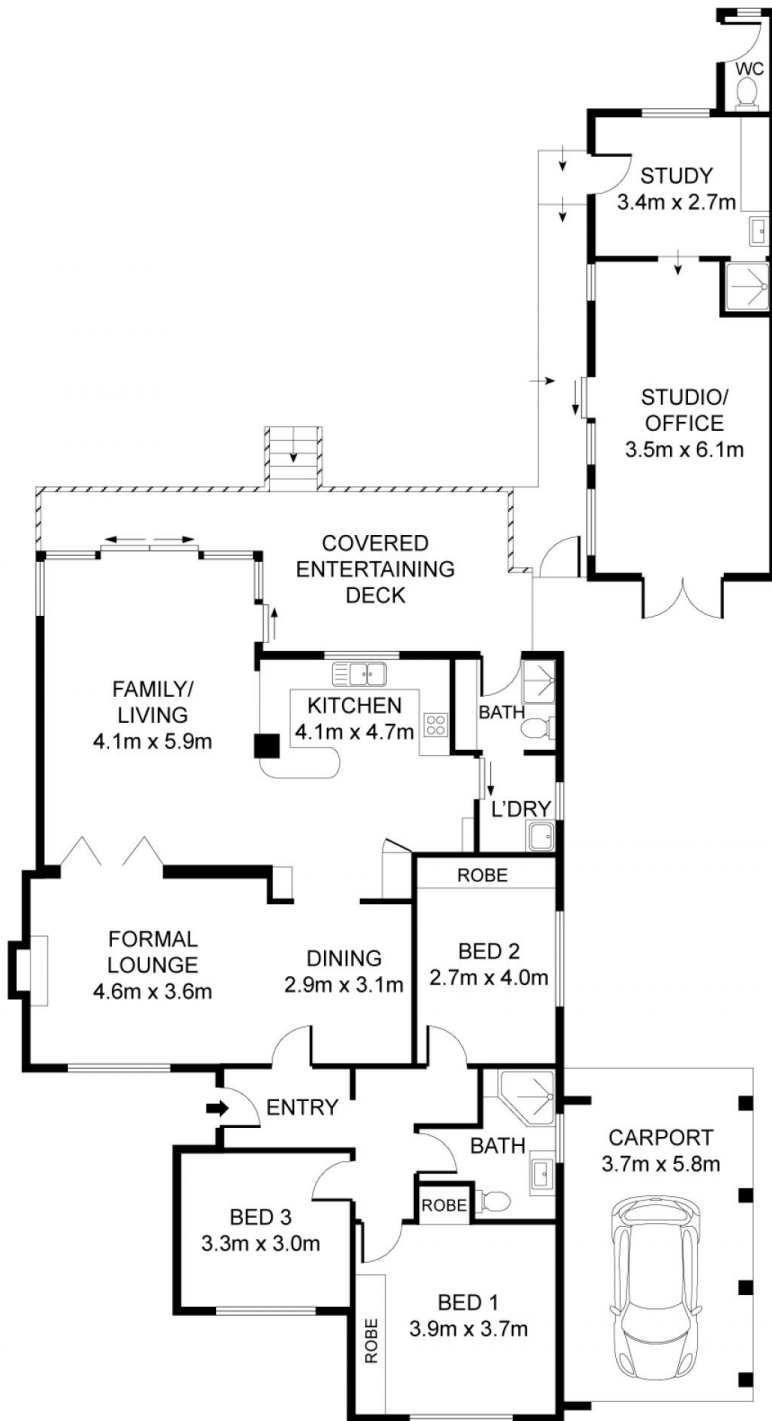

20 Benaroon Avenue, St Ives

INTERNAL AREA: 160 SQM APPROX.

DISCLAIMER: 3D Property View accepts no liability for the accuracy of details contained within our floor plans. All plans are drawn and also checked to the best of our ability, however information contained in our floor plans such as area calculations are approximate, and have not been surveyed or drawn to scale. Our floor plans are for representational purposes only and should be used as such. Do not attempt to refer to our floor plans for structural or detailed information.