



## 33/728-730 Pacific Highway Gordon NSW

1 1 1

Specious One Bedroom + Study! - Walk to Train Station  
MOVE IN OR INVEST!

Look no further than this beautiful North facing, full brick One bed plus study located only 500 meters from Gordon Train station. The entertaining covered balcony with district views is the ideal haven to host those intimate parties or just relax with a book and soak up the sun rays. In summary features include:



- Combine Lounge and Dining opens to covered balcony.
- Gas kitchen with stone benchtops and European appliances.
- Built-ins in the bedroom with ducted air-con for comfort.
- Storage cupboards and internal laundry.
- Security intercom, lift access and car space + Storage cage.

**Price** : \$ 680,000

**View** : <https://www.assetrealty.com.au/sale/nsw/north-s-hore-upper/gordon/residential/apartment/7554907>



**Sima Akbarian**  
02 9498 7799

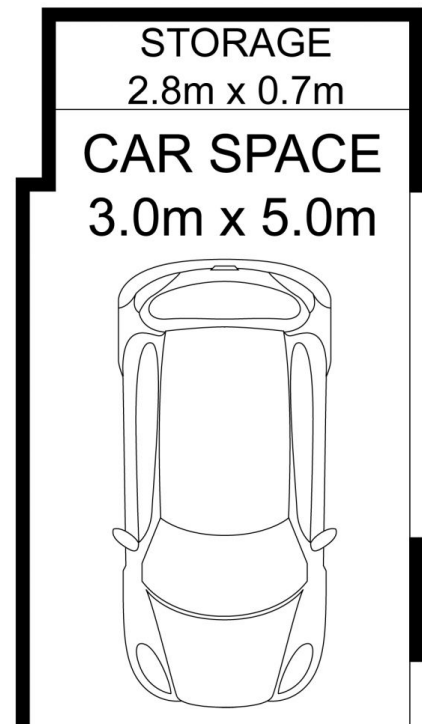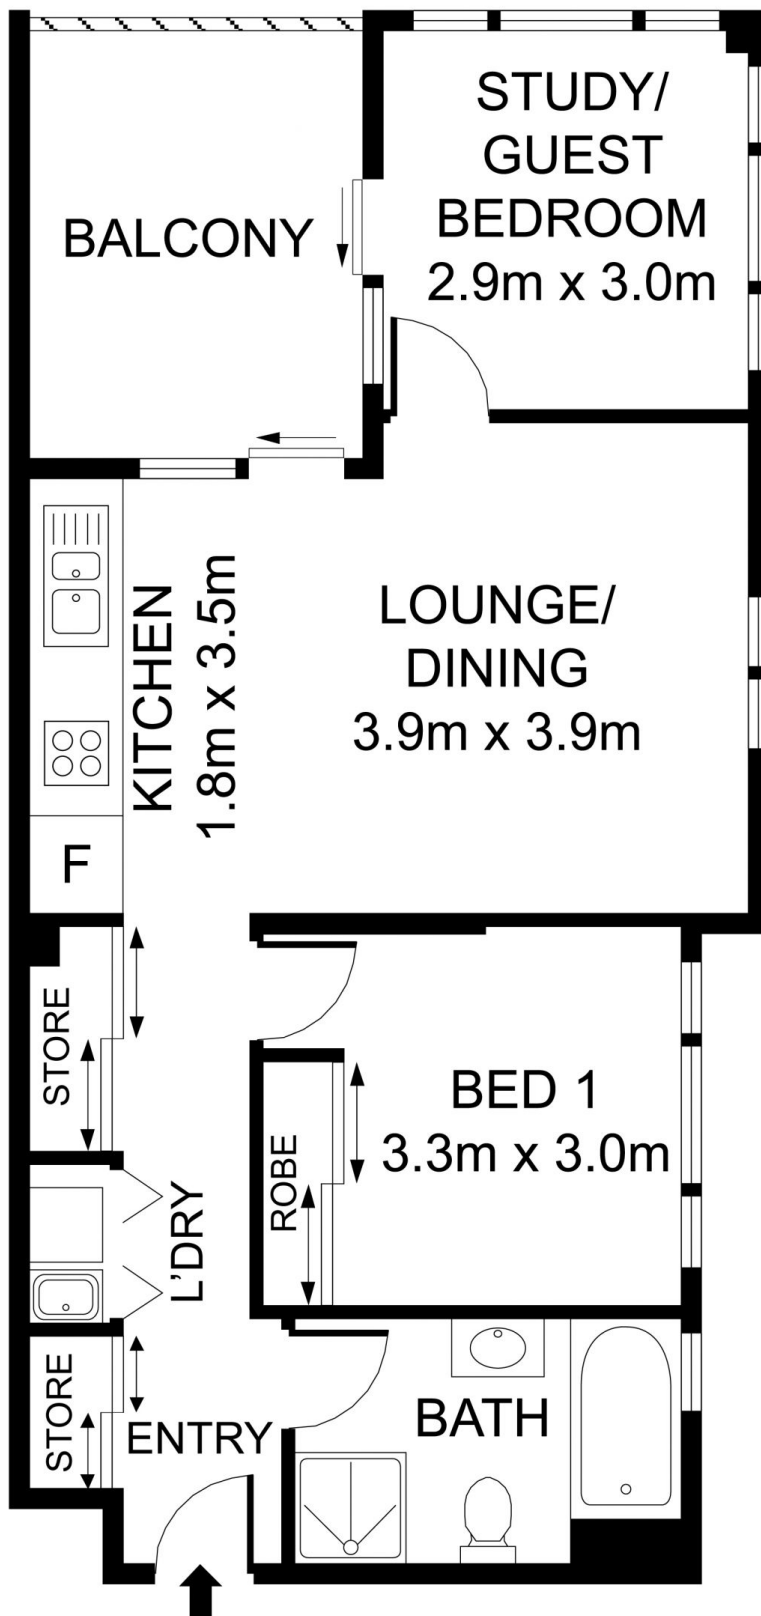

## LEVEL FOUR

33/728 Pacific Highway, Gordon

INTERNAL (INC. BALCONY): 67 SQM APPROX.  
PARKING AND STORAGE: 17 SQM APPROX.  
TOTAL AREA: 84 SQM APPROX.



**ASSET**  
reality

DISCLAIMER: 3D Property View accepts no liability for the accuracy of details contained within our floor plans. All plans are drawn and also checked to the best of our ability, however information contained in our floor plans such as area calculations are approximate, and have not been surveyed or drawn to scale. Our floor plans are for representational purposes only and should be used as such. Do not attempt to refer to our floor plans for structural or detailed information.