



19/11-17 Selwyn Street Wollstonecraft NSW

2 1 1

Exceptionally Generous Residence - Walk to Train Station
A MUST TO INSPECT


This extremely spacious residence offers sun drenched interiors that easily flow to sunny balcony. Walk to Wollstonecraft train or minutes to Crows Nest village shops and cafes or North Sydney business center.

- Spacious living and dining area with lots of natural light
- Two generous bedrooms with built-ins, flexible for third bedroom/study
- Polished timber floors through-out.
- Near new gourmet kitchen with modern finishes, dishwasher & pantry.
- Elegant bathroom with shower, bath and separate WC
- Large laundry room with storage
- Lock-up garage + additional storage space

View : <https://www.assetrealty.com.au/sale/nsw/north-shore-lower/wollstonecraft/residential/apartment/7556229>



Sima Akbarian
02 9498 7799

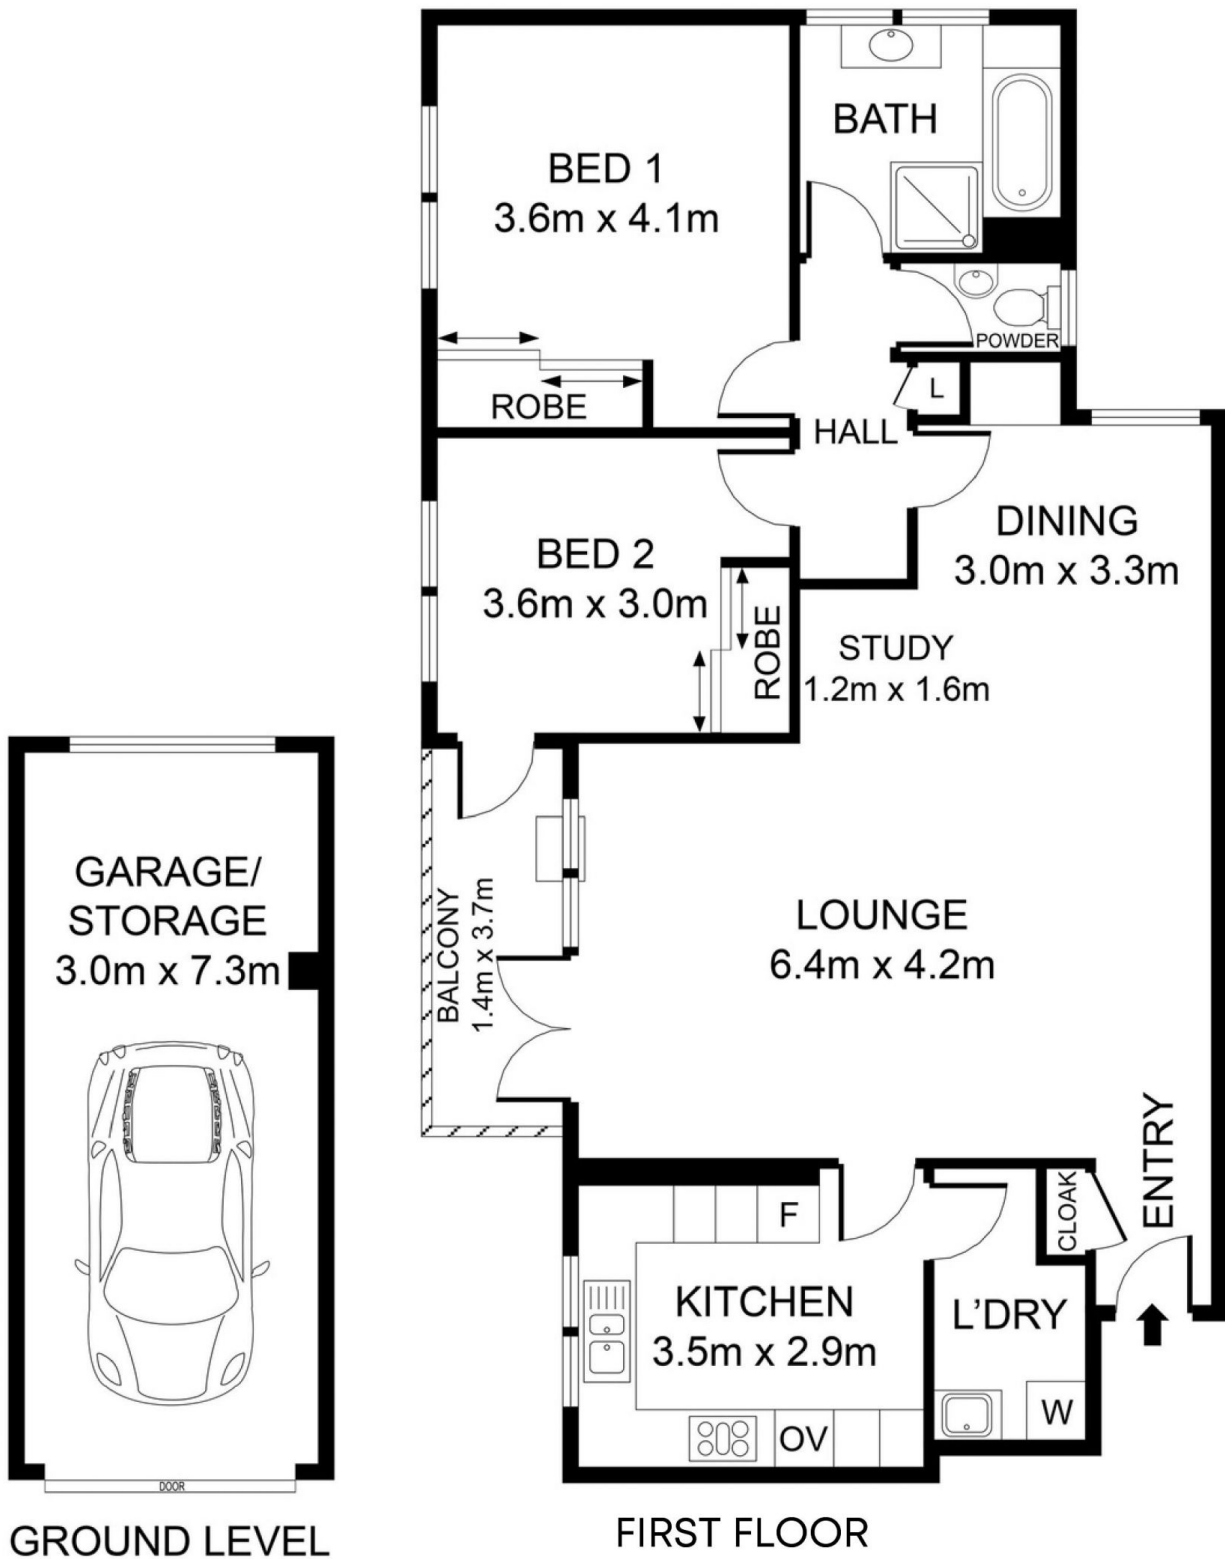

19/11-17 Selwyn Street, Wollstonecraft

TOTAL AREA: 130 SQM APPROX.



DISCLAIMER: 3D Property View accepts no liability for the accuracy of details contained within our floor plans. All plans are drawn and also checked to the best of our ability, however information contained in our floor plans such as area calculations are approximate, and have not been surveyed or drawn to scale. Our floor plans are for representational purposes only and should be used as such. Do not attempt to refer to our floor plans for structural or detailed information.