

9/29-33 Dumaresq Street Gordon NSW

1 1 1

North facing One bedroom apartment set in the heart of Gordon - Walk to Gordon Shopping Centre and Train station - Invest or Move-in

This luxurious apartment can entertain friends and family by opening the bedroom to lounge and dining with two bi-fold screens, offering a sought-after lifestyle of convenience and comfort, is a contemporary complex that optimises space and privacy, with level access from the street. This secure apartment boasts quality finishes and a stylish fresh design throughout. Situated in a premier location. Highly convenient, short walk to Gordon Shopping centre and train station. First home buyers, downsizers and investors delights.

- Luxurious apartment with north-facing balcony
- Full brick and concrete construction, security intercom/entry

**Price** : \$ 575,000



**View** : <https://www.assetrealty.com.au/sale/nsw/north-s-hore-upper/gordon/residential/apartment/7681143>



**Ari Akbarian**  
02 9498 7799



**Sima Akbarian**  
02 9498 7799

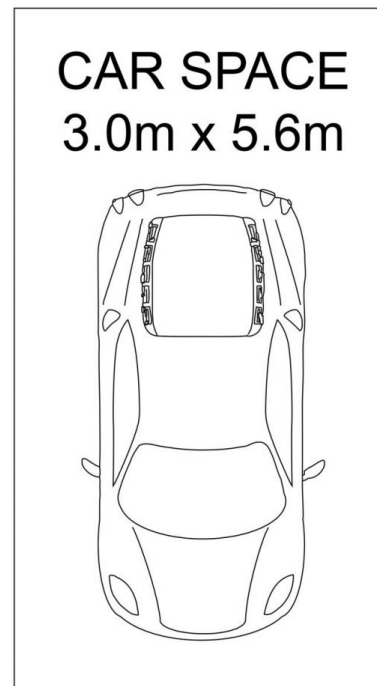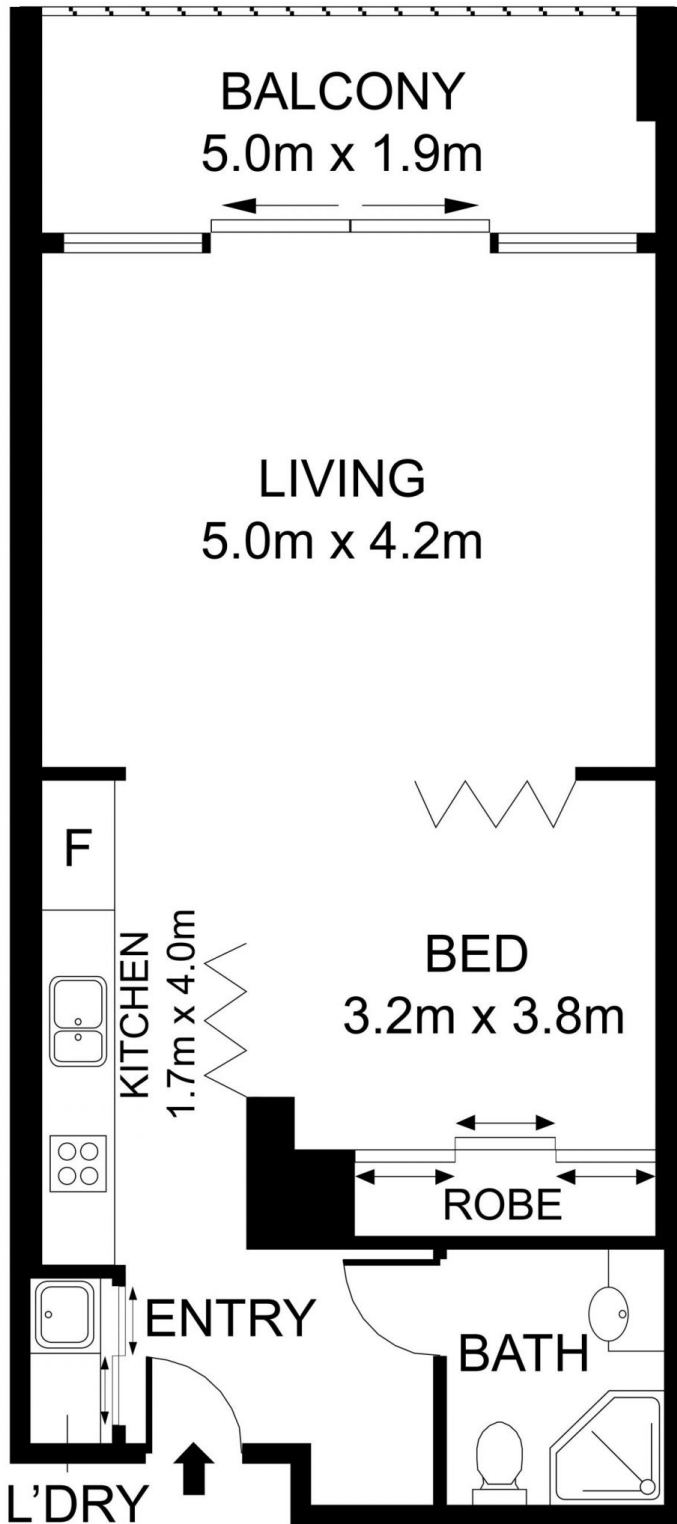

9/29-33 Dumaresq Street, Gordon



TOTAL AREA: 77 SQM

**ASSET**  
realty

DISCLAIMER: 3D Property View accepts no liability for the accuracy of details contained within our floor plans. All plans are drawn and also checked to the best of our ability, however information contained in our floor plans such as area calculations are approximate, and have not been surveyed or drawn to scale. Our floor plans are for representational purposes only and should be used as such. Do not attempt to refer to our floor plans for structural or detailed information.