

## 7/8 Nola Road Roseville NSW

3  2  2 

Stunning Three Bedroom apartment plus study in Convenient Location - Walk to station

This luxurious and spacious three bedroom apartment situated in the boutique block of 'Roseville Pavilions', set in a private and tranquil cul-de-sac offering spacious open plan living and convenient lifestyle. It is only 500 meters (approx.) to rail, shops and cafes. The designer interiors seamlessly connect with the expansive entertainer's balcony which is complemented by the north-east facing leafy outlook. This apartment is an ideal option for families, downsizers or investors.

Large open plan living areas with high ceilings, hardwood floorboards & floor to ceiling doors that open onto lush private balcony great for outdoor entertaining

[For full version visit the website](https://www.assetrealty.com.au/sale/nsw/north-s-hore-upper/roseville/residential/apartment/7737516)


**Type** : Apartment

**Price** : \$ 1,590,000

**View** : <https://www.assetrealty.com.au/sale/nsw/north-s-hore-upper/roseville/residential/apartment/7737516>



**Sima Akbarian**  
02 9498 7799

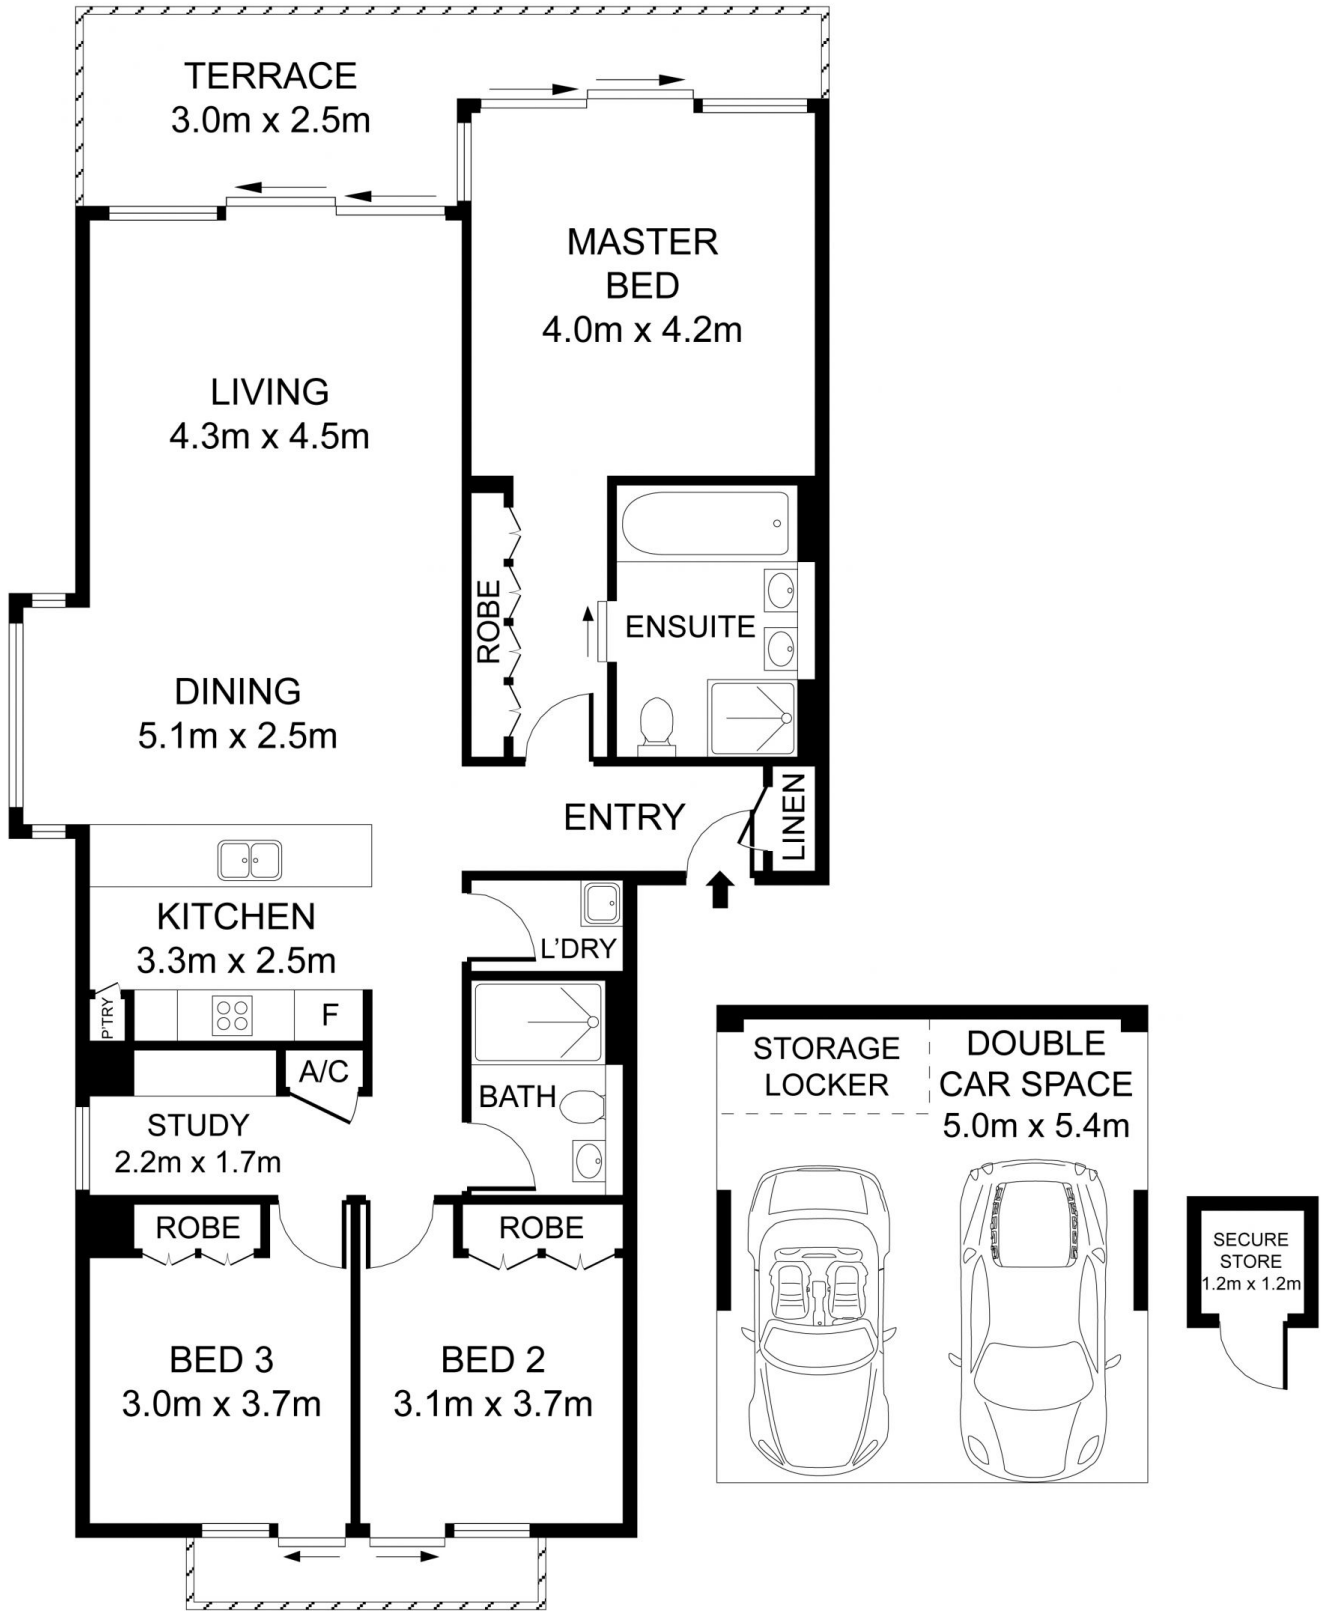

INTERNAL AREA + BALCONY: 140 SQM APPROX  
 DOUBLE CAR SPACE + STORAGE: 28 SQM APPROX  
 STORAGE ROOM: 2 SQM APPROX  
 TOTAL AREA :170 SQM APPROX



7/8 Nola Road, Roseville



DISCLAIMER: 3D Property View accepts no liability for the accuracy of details contained within our floor plans. All plans are drawn and also checked to the best of our ability, however information contained in our floor plans such as area calculations are approximate, and have not been surveyed or drawn to scale. Our floor plans are for representational purposes only and should be used as such. Do not attempt to refer to our floor plans for structural or detailed information.