



401/1A-1C Orinoco Street Pymble NSW

2 2 1

Units only 400m to Train and shops - 2 Beds Available.

Nestled in the serenity of manicured gardens, in the heart of Pymble, is this new and stylish development, 'Orinoco Gardens'.

Offering well-appointed and designed apartments suitable for families, downsizers and investors alike. Boasting the perfect combination of comfort and convenience, the tranquility and beautiful outlooks of these apartments certainly does not compromise for the close proximity and easy access to public transport and excellent schools.


Each apartments comprises of immaculate finishes with high-quality timber flooring, modern kitchen with AEG or Miele appliances and Caesar stone benchtop. This development puts great emphasis on lifestyle by maximising on its beautiful natural surroundings and offers

Price : DEPOSIT TAKEN \$850

View : <https://www.assetrealty.com.au/lease/nsw/north-shore-upper/pymble/residential/apartment/7949419>



Margaret Matthews
02 9498 7799

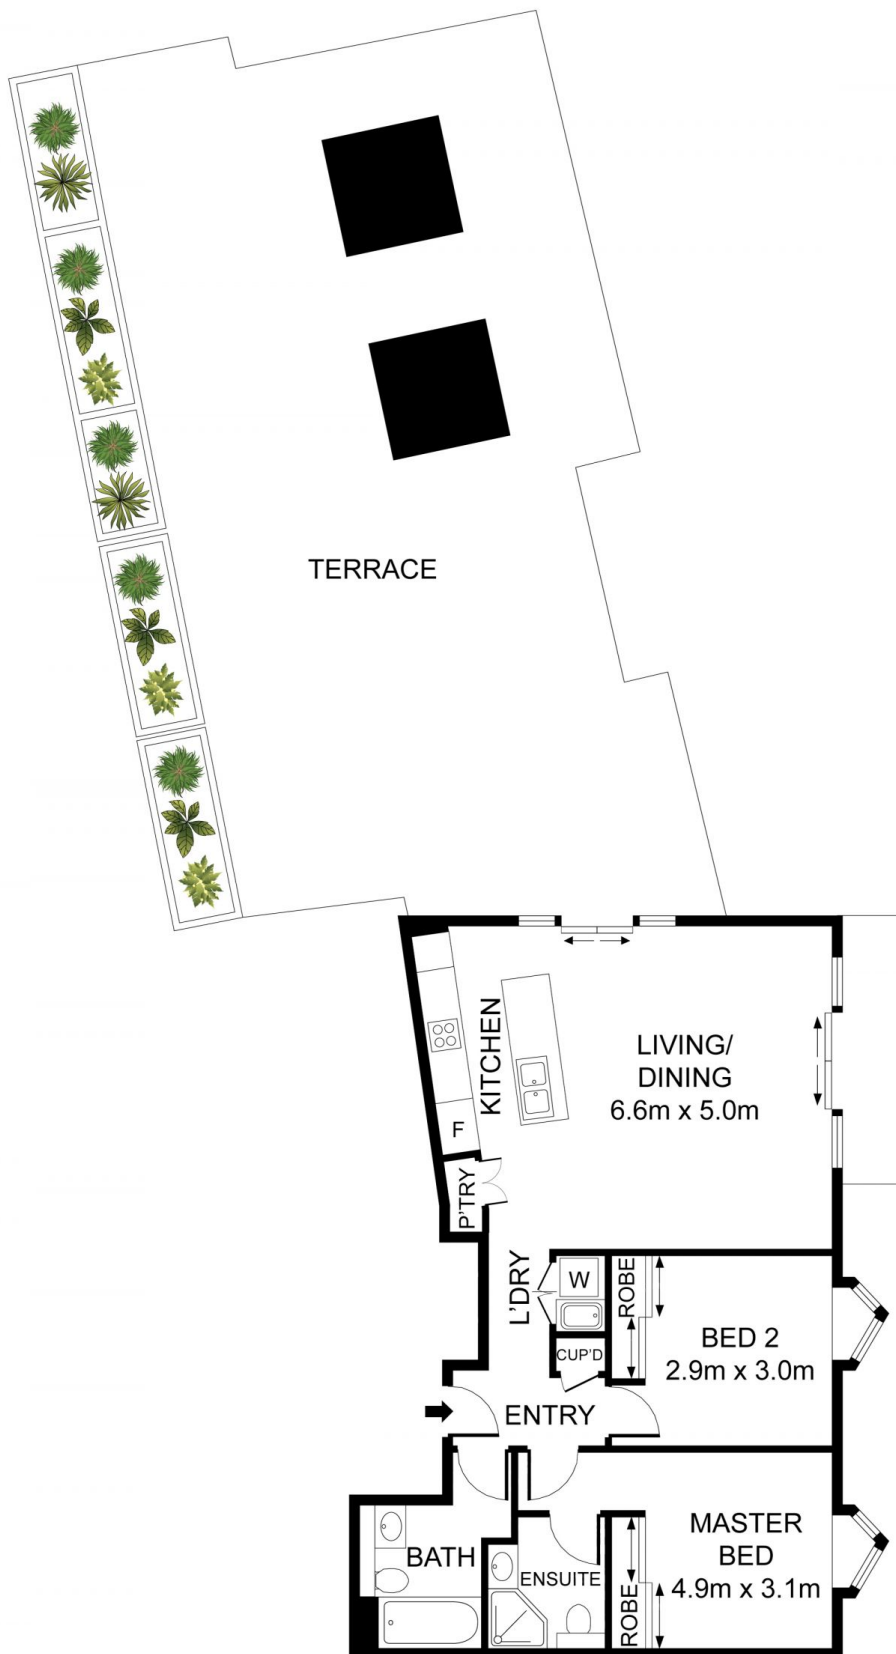

401/1A Orinoco Street, Pymble

INTERNAL AREA: 72 SQM APPROX.

ASSET
reality

DISCLAIMER: 3D Property View accepts no liability for the accuracy of details contained within our floor plans. All plans are drawn and also checked to the best of our ability, however information contained in our floor plans such as area calculations are approximate, and have not been surveyed or drawn to scale. Our floor plans are for representational purposes only and should be used as such. Do not attempt to refer to our floor plans for structural or detailed information.