



63 Barrie Street East Killara NSW

6 4 2

Nestled on a generous over 1,000 sqm on the high side of the street, this immaculate, newly refurbished two-story residence offers a luxurious and private retreat. Enjoy breathtaking valley views and glimpses of Middle Harbour water from both front and rear balconies, complete with frameless balustrades. The property also features self-contained accommodation with its own terrace and separate entry.



This home has been thoughtfully designed with high-quality fixtures and finishes, creating an atmosphere of refined elegance. Flexible floor plans flow seamlessly to multiple outdoor entertaining areas, surrounded by Travertine Terraces laid in a French pattern. The travertine-coped tiled swimming pool and landscaped gardens enhance this

Type : House
Price : Auction (Unless Sold Prior)
Land Size : 1005 sqm
View : <https://www.assetrealty.com.au/sale/nsw/north-shore-upper/east-killara/residential/house/8275138>



Anna Chow
02 9498 7799

[For full version visit the website](https://www.assetrealty.com.au)

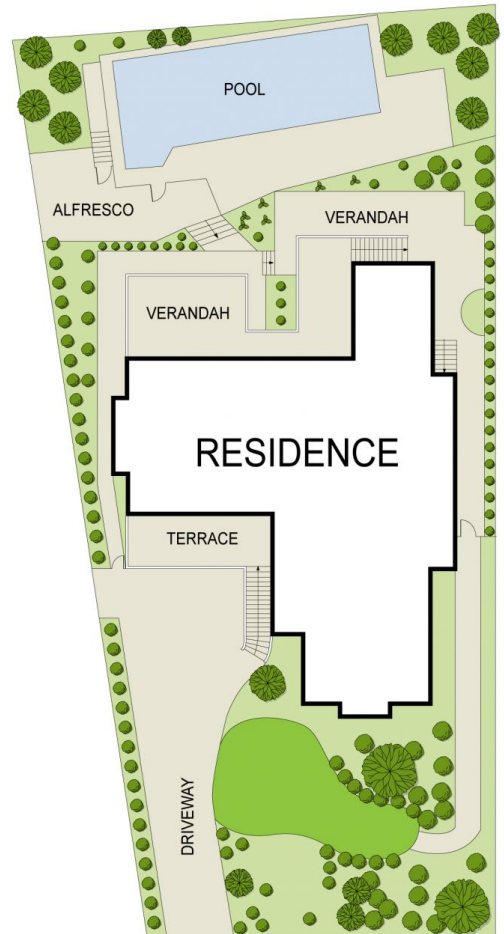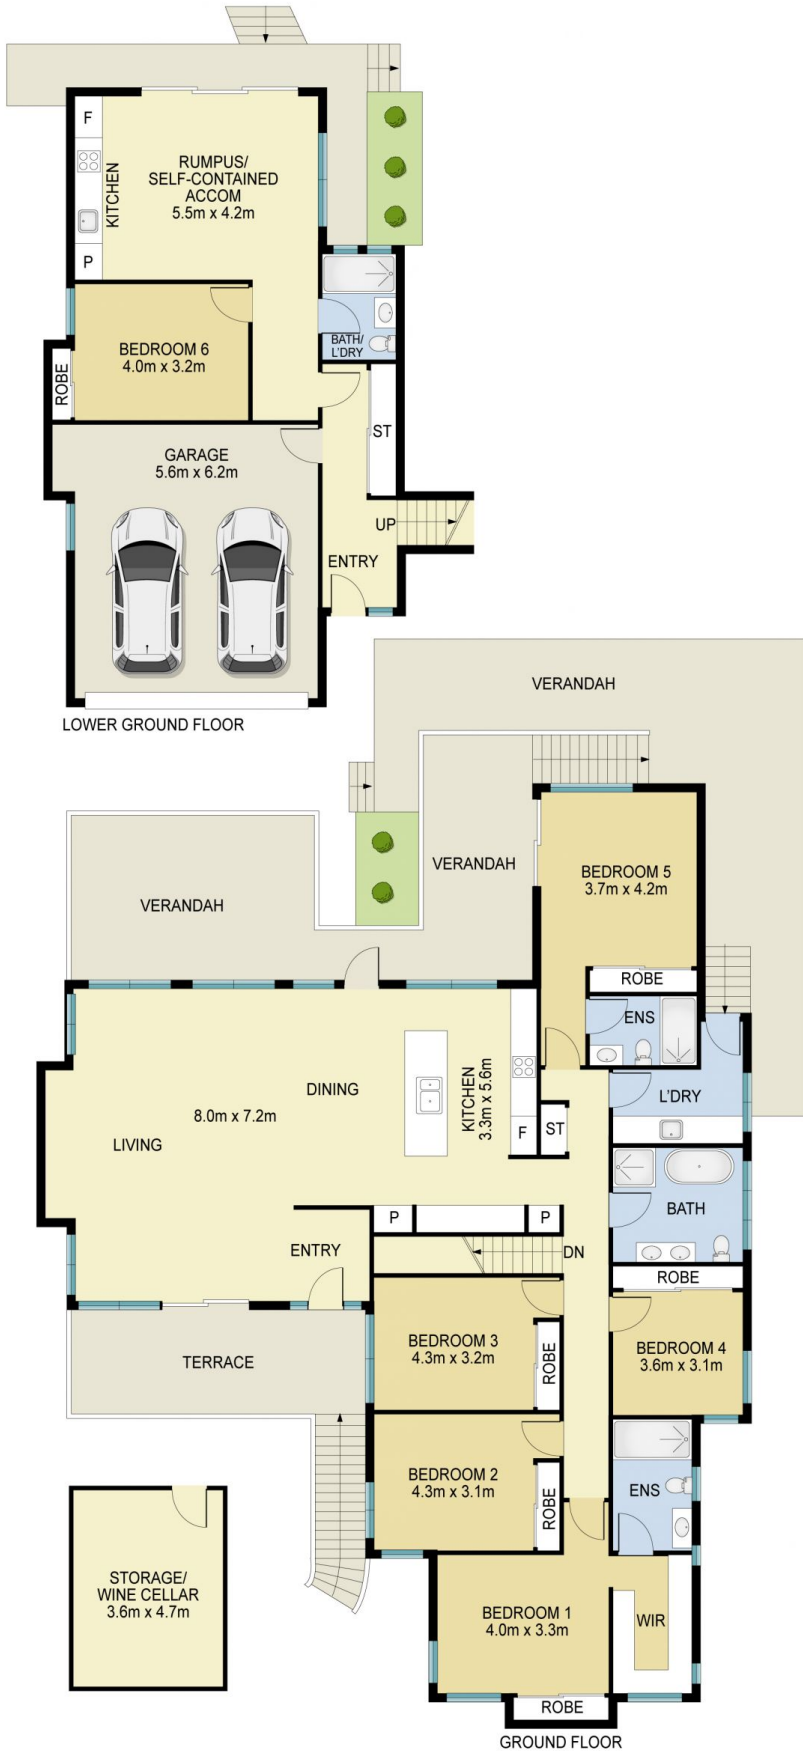

63 Barrie St, East Killara

INTERNAL SIZE: 351m²
EXTERNAL SIZE: 120m²



ASSET
reality

DISCLAIMER: 3D Property View accepts no liability for the accuracy of details contained within our floor plans. All plans are drawn and also checked to the best of our ability, however information contained in our floor plans such as calculations are approximate, and have not been surveyed or drawn to scale. Our floor plans are for representational purposes only and should be used as such. Do not attempt to refer to our floor plans for structural or detailed information.